


# INDIRA GANDHI INSTITUTE OF MEDICAL SCIENCES, SHEIKHPURA PATNA



TOTAL AREA= 127520 SQFT.

TOTAL AREA= 23170.00 Sqft.

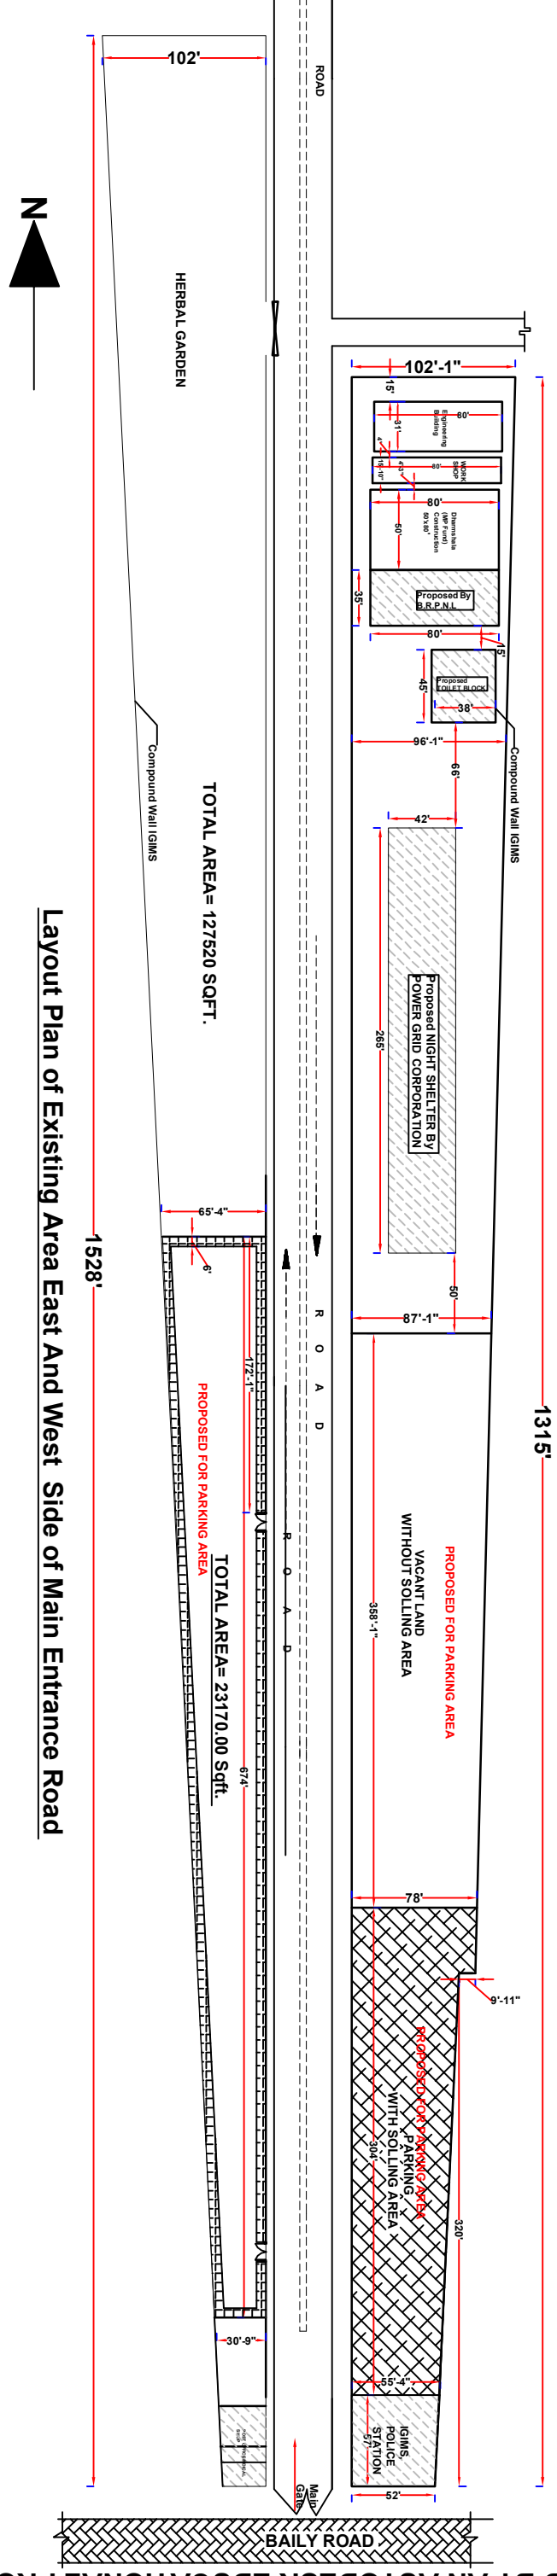

Layout Plan of Existing Area East And West Side of Main Entrance Road